

MMAC Theater Specs and Equipment

House

Maximum capacity of 199 people. 155 bleacher-style seats. 3 additional un-raked rows of 12 chairs each + an additional 8 chairs.

STAGE DIMENSIONS

- The practical useable stage space is 31'W x 24'D.
- Total Depth: 25'D to the Cyc II 26'D to the Blackout II 30' D to the Back Wall
- SR Wing is 10'W x 30'D under an overhang. Clearance height is 7'
- SL Wing is 3'W x 30'D.
- Back wall is covered with mirrors (not removable). Covered when used with Blackout Seamless Black Dance Marley over plywood on a tongue and groove sub-floor.

DRESSING ROOMS / AMENITIES

- Main dressing room with counter for 8 performers, mirrors and makeup lights
- Direct access to the SR wing
- Full bathroom and shower
- Kitchen sink with filtration system
- Mini fridge
- Storage cabinets
- Air conditioner
- Chairs
- Additional dressing room with counter for 8 performers, mirrors and makeup lights, Air conditioner and Chairs

RIGGING

- Parallel fixed pipe grid suspended on 21" centers from perpendicular Unistrut channels
- Trim is 21' from stage to pipe center
- Two motor-operated battens for CYC and SCRIM II Trim is 19'

SOFT GOODS

- CYC: 18'6"H by 35'W Seamless IFR White Muslin
- SCRIM: 19'H by 38'W IFR Black Scrim
- BLACKOUT: 20'H by 40'W IFR Black Velour on pull-along track

LIGHTING

- ETC Sensor+ 96-dimmer install rack with D20E Cards
- 91 dimmers in use by rep plot II 4 Circuits dedicated to Hot Power II 1 spare
- Control via an ION 1000 Console with 2x10 Fader Wing and 2 ELO 19" Touch Screens
- ETC Unison 12-dimmer install rack with D20E and R20 modules for work lights
- Extensive Plot Featuring Source4 Ellipsoidals and WFL Pars
- 8 @ Source4 Lustr+ with CYC Adapters
- 3 @ Source4 Lustr+ with 26o Lenses, I-Cue and DMX Iris
- Grid access via 25' Battery-powered Genie Lift

REP LIGHTING PLOT

- The theatre is a multi-use facility that uses an extensive dance rep plot
- No alterations to the rep plot except as noted below (at Additional Cost)



BASIC SOUND SYSTEM

- 2x EAW MK2396 MAINS
- 2x EAW MK2396 FRONT FILLS
- 2x YAMAHA C115VA STAGE SIDE FILL MONITORS
- Yamaha 01V Digital Mixing Console
- Basic Stereo Mixing through Rolls RM67 Studio Mixer (1 Stereo Mix to All Speakers)
- Aux-in via 1/8" TRS Stereo Headphone Jack
- Denon DN-C635 CD Player
- Mac Mini Computer with QLab 5 Pro License
- 2x Bag End S18E-C Subwoofer

COMMUNICATION

- 1x Telex TR-240 2.4GHz Multi-Channel Wireless Base Station Access Point
- 4x Telex TR-240 2.4GHz Wireless Intercom Beltpac
- 4x Headsets

OTHER EQUIPMENT


- 3x boom mic stands
- 2x standard mic stands
- 2x tabletop mic stands
- 1x Genie Lift
- Edison Power Strips
- Chairs
- Tables (with or without tablecloths)
- Music Stands
- Upright piano available

Note about Optional Production Equipment:

We strive to provide all our customers with the best possible rental experience for a reasonable price. To keep the costs low, we are offering the following optional equipment and services ala- carte, at additional cost.

OPTIONAL LIGHTING SYSTEM/ EFFECTS (at Additional Cost)

- Alterations to the rep plot deemed reasonable by the MMAC Production Staff. Must be discussed before contract signing
- Unique 2 Hazer (with Fluid) + Antari AF-3 DMX Fan
- 4x SENNHEISER SKM 100-835 Wireless Handheld Mic
- Christie HD12-H 11,000 Lumen Projector

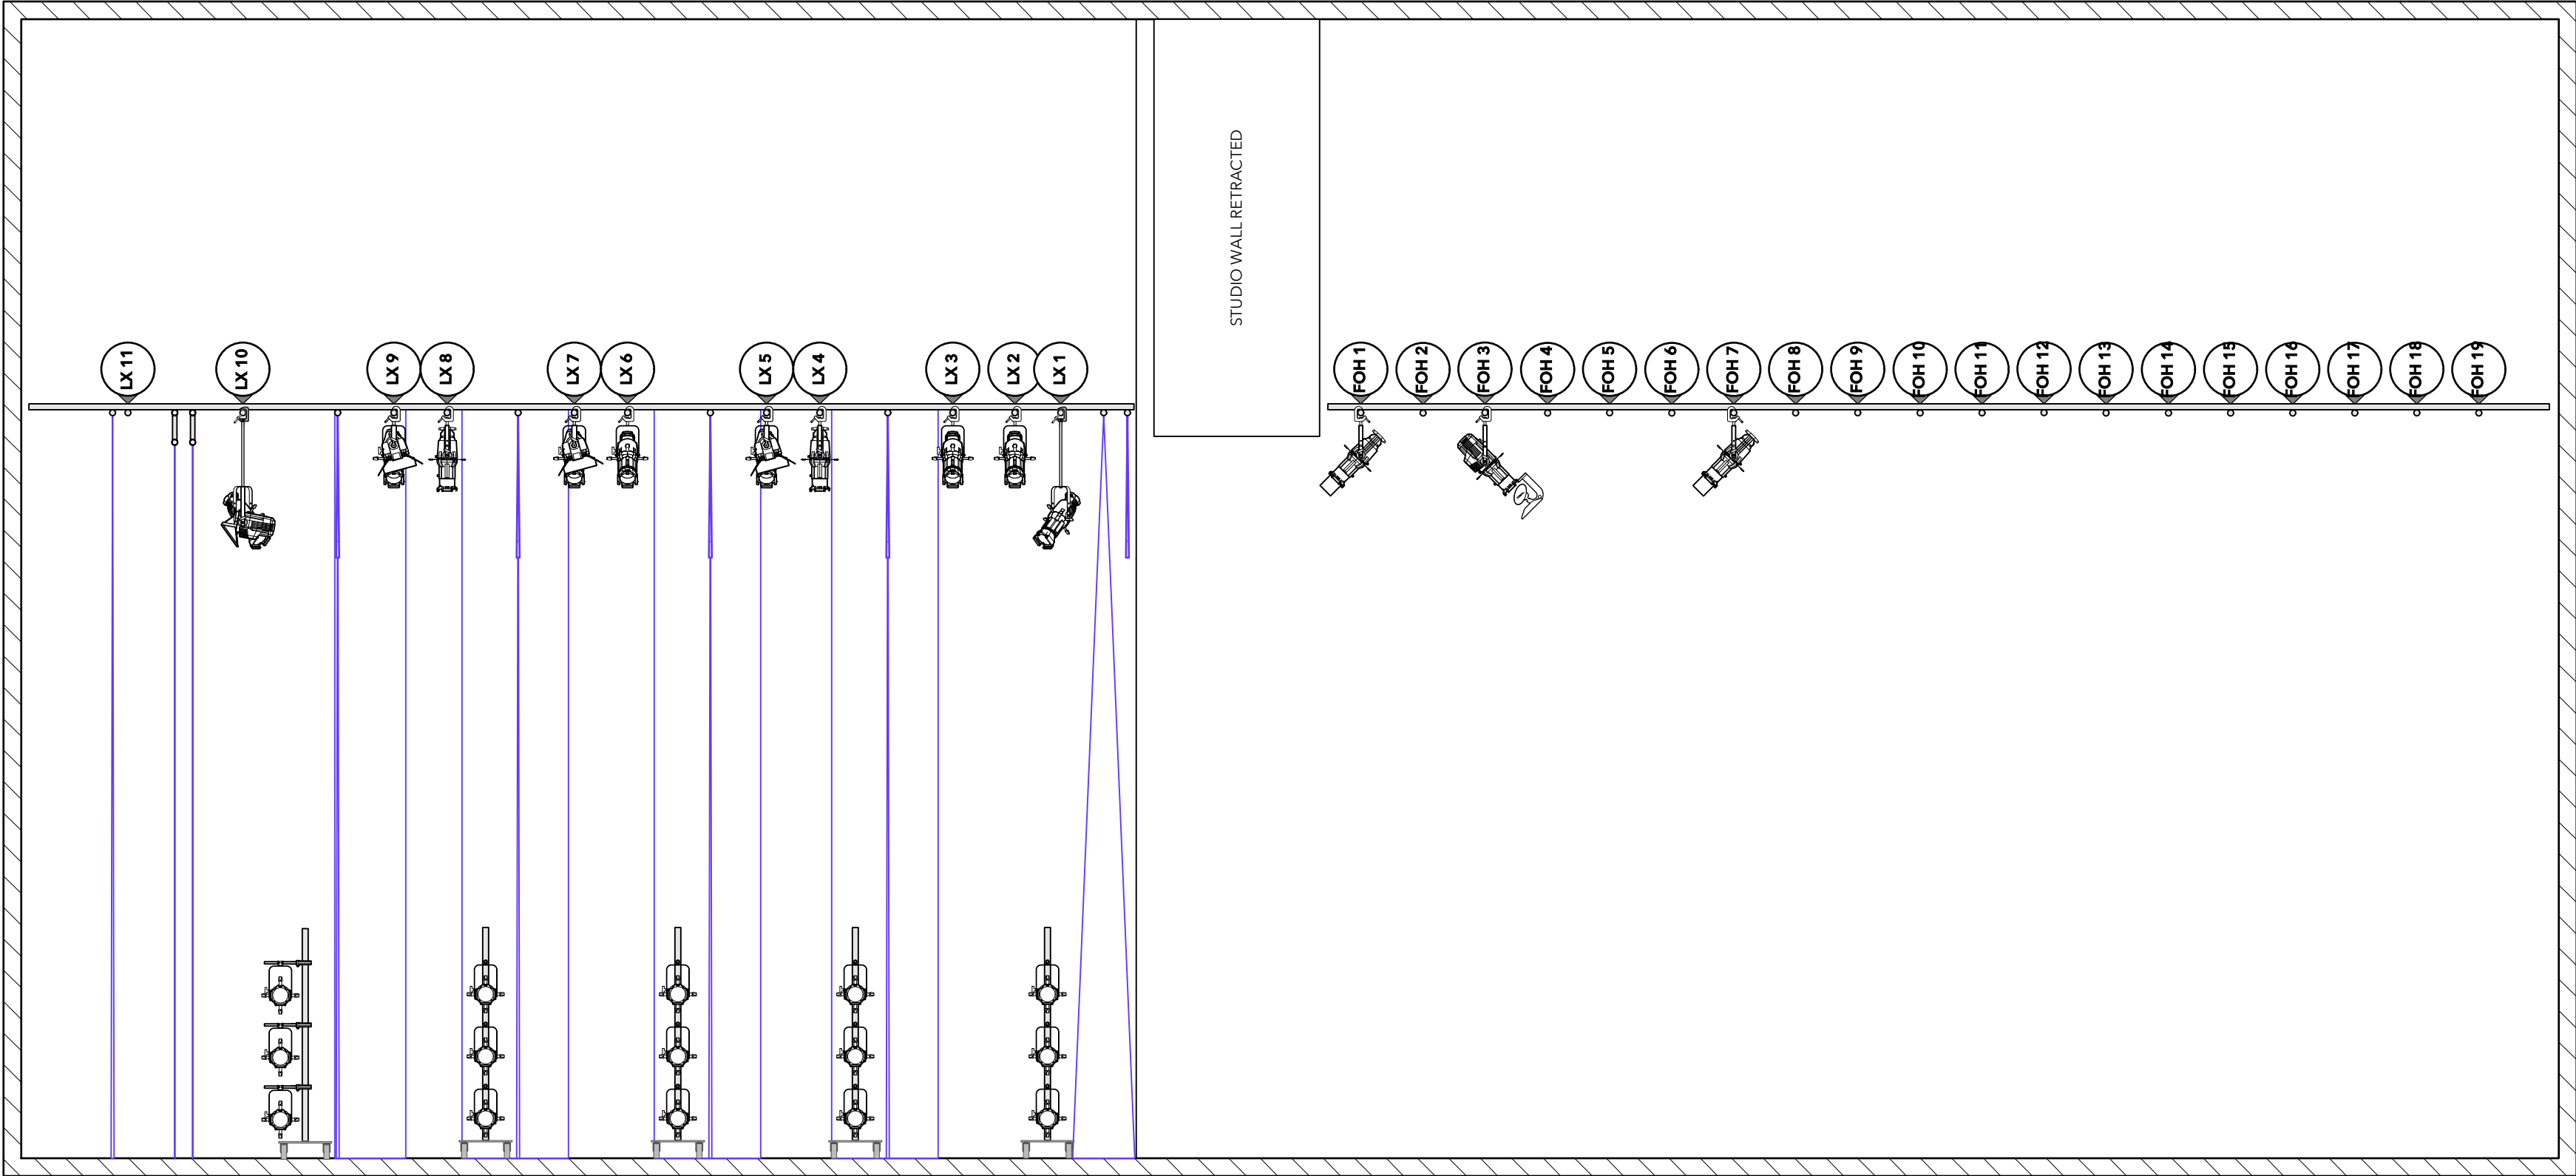

Legend

 Source 4 19°

 Source 4 26°

 Source 4 36°

 Source 4 50°

 Source 4 4wrdr 50°

 Source 4 PAR WFL

 Source 4 Lustr+ Cyc

 Source 4 Lustr+ 26°

 R119 Color Template

 Unit #

 Channel #

Typical Unit

Rep Plot Notes

THE THEATRE IS A MULTI-USE FACILITY THAT USES AN EXTENSIVE DANCE REP PLOT

NO ALTERATIONS TO THE REP PLOT WITHOUT PRIOR WRITTEN PERMISSION AND ONLY UNDER THE STRICT SUPERVISION OF THE TECHNICAL DIRECTOR (ADDITIONAL FEE APPLIES)

MMAC
THEATRE

manhattanmovement&artscenter

2026
SL SECTION

Drawn by: **SCC**

Date: July 26, 2026

Scale: **1/4" = 1'0"**
(on 18" x 24")

MMAC THEATRE MAGIC SHEET




Updated: July 29, 2019

SHINS	
5 G10	10
4	9
3	8
2	7
1 G1	6 G2

MIDS	
15 G20	20 (L161)
14	19
13	18
12	17
11 G11	16 G12

HEADS	
25 G30	30 (R03)
24	29
23	28
22	27
21 G21	26 G22

H/S	
	G40
34	38
33	37
32	36
31 G31	35 G32

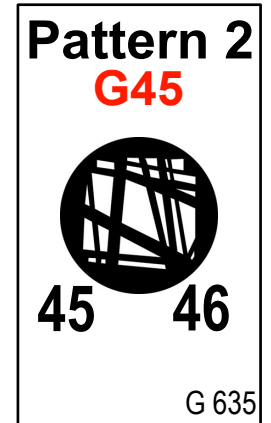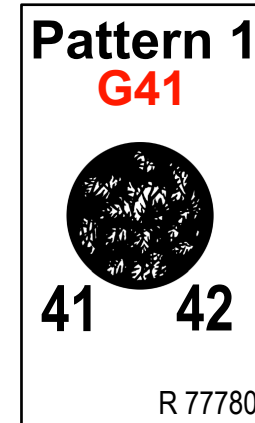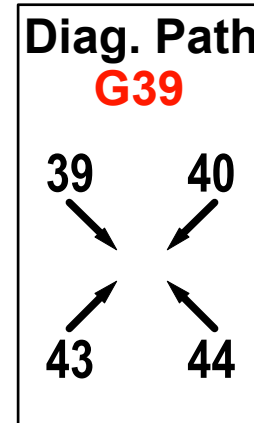

CLR B/X		
	G51	
57	58	59
54	55	56
51	52	53

BLUE B/X		
	G61	(L119)
67	68	69
64	65	66
61	62	63

RED B/X		
	G71	(R26)
77	78	79
74	75	76
71	72	73

FRONTS				
		G90		(R53)
93	93	94	95	95
G93				
86	87	88	89	90
G82				
81	82	83	84	85
G81				
CC Special: 92				
DSC Special: 91				

POOLS		
	G101	
WIDE CC: 100		
107	108	109
104	105	106
101	102	103

S4 Lustr CYCS	
	G111
111 112 113 114 115 116 117 118	

S4 Lustr I-Cue	
	G121
121	122
123	

HOUSE LX: 150 | WORKS 151, 152

